


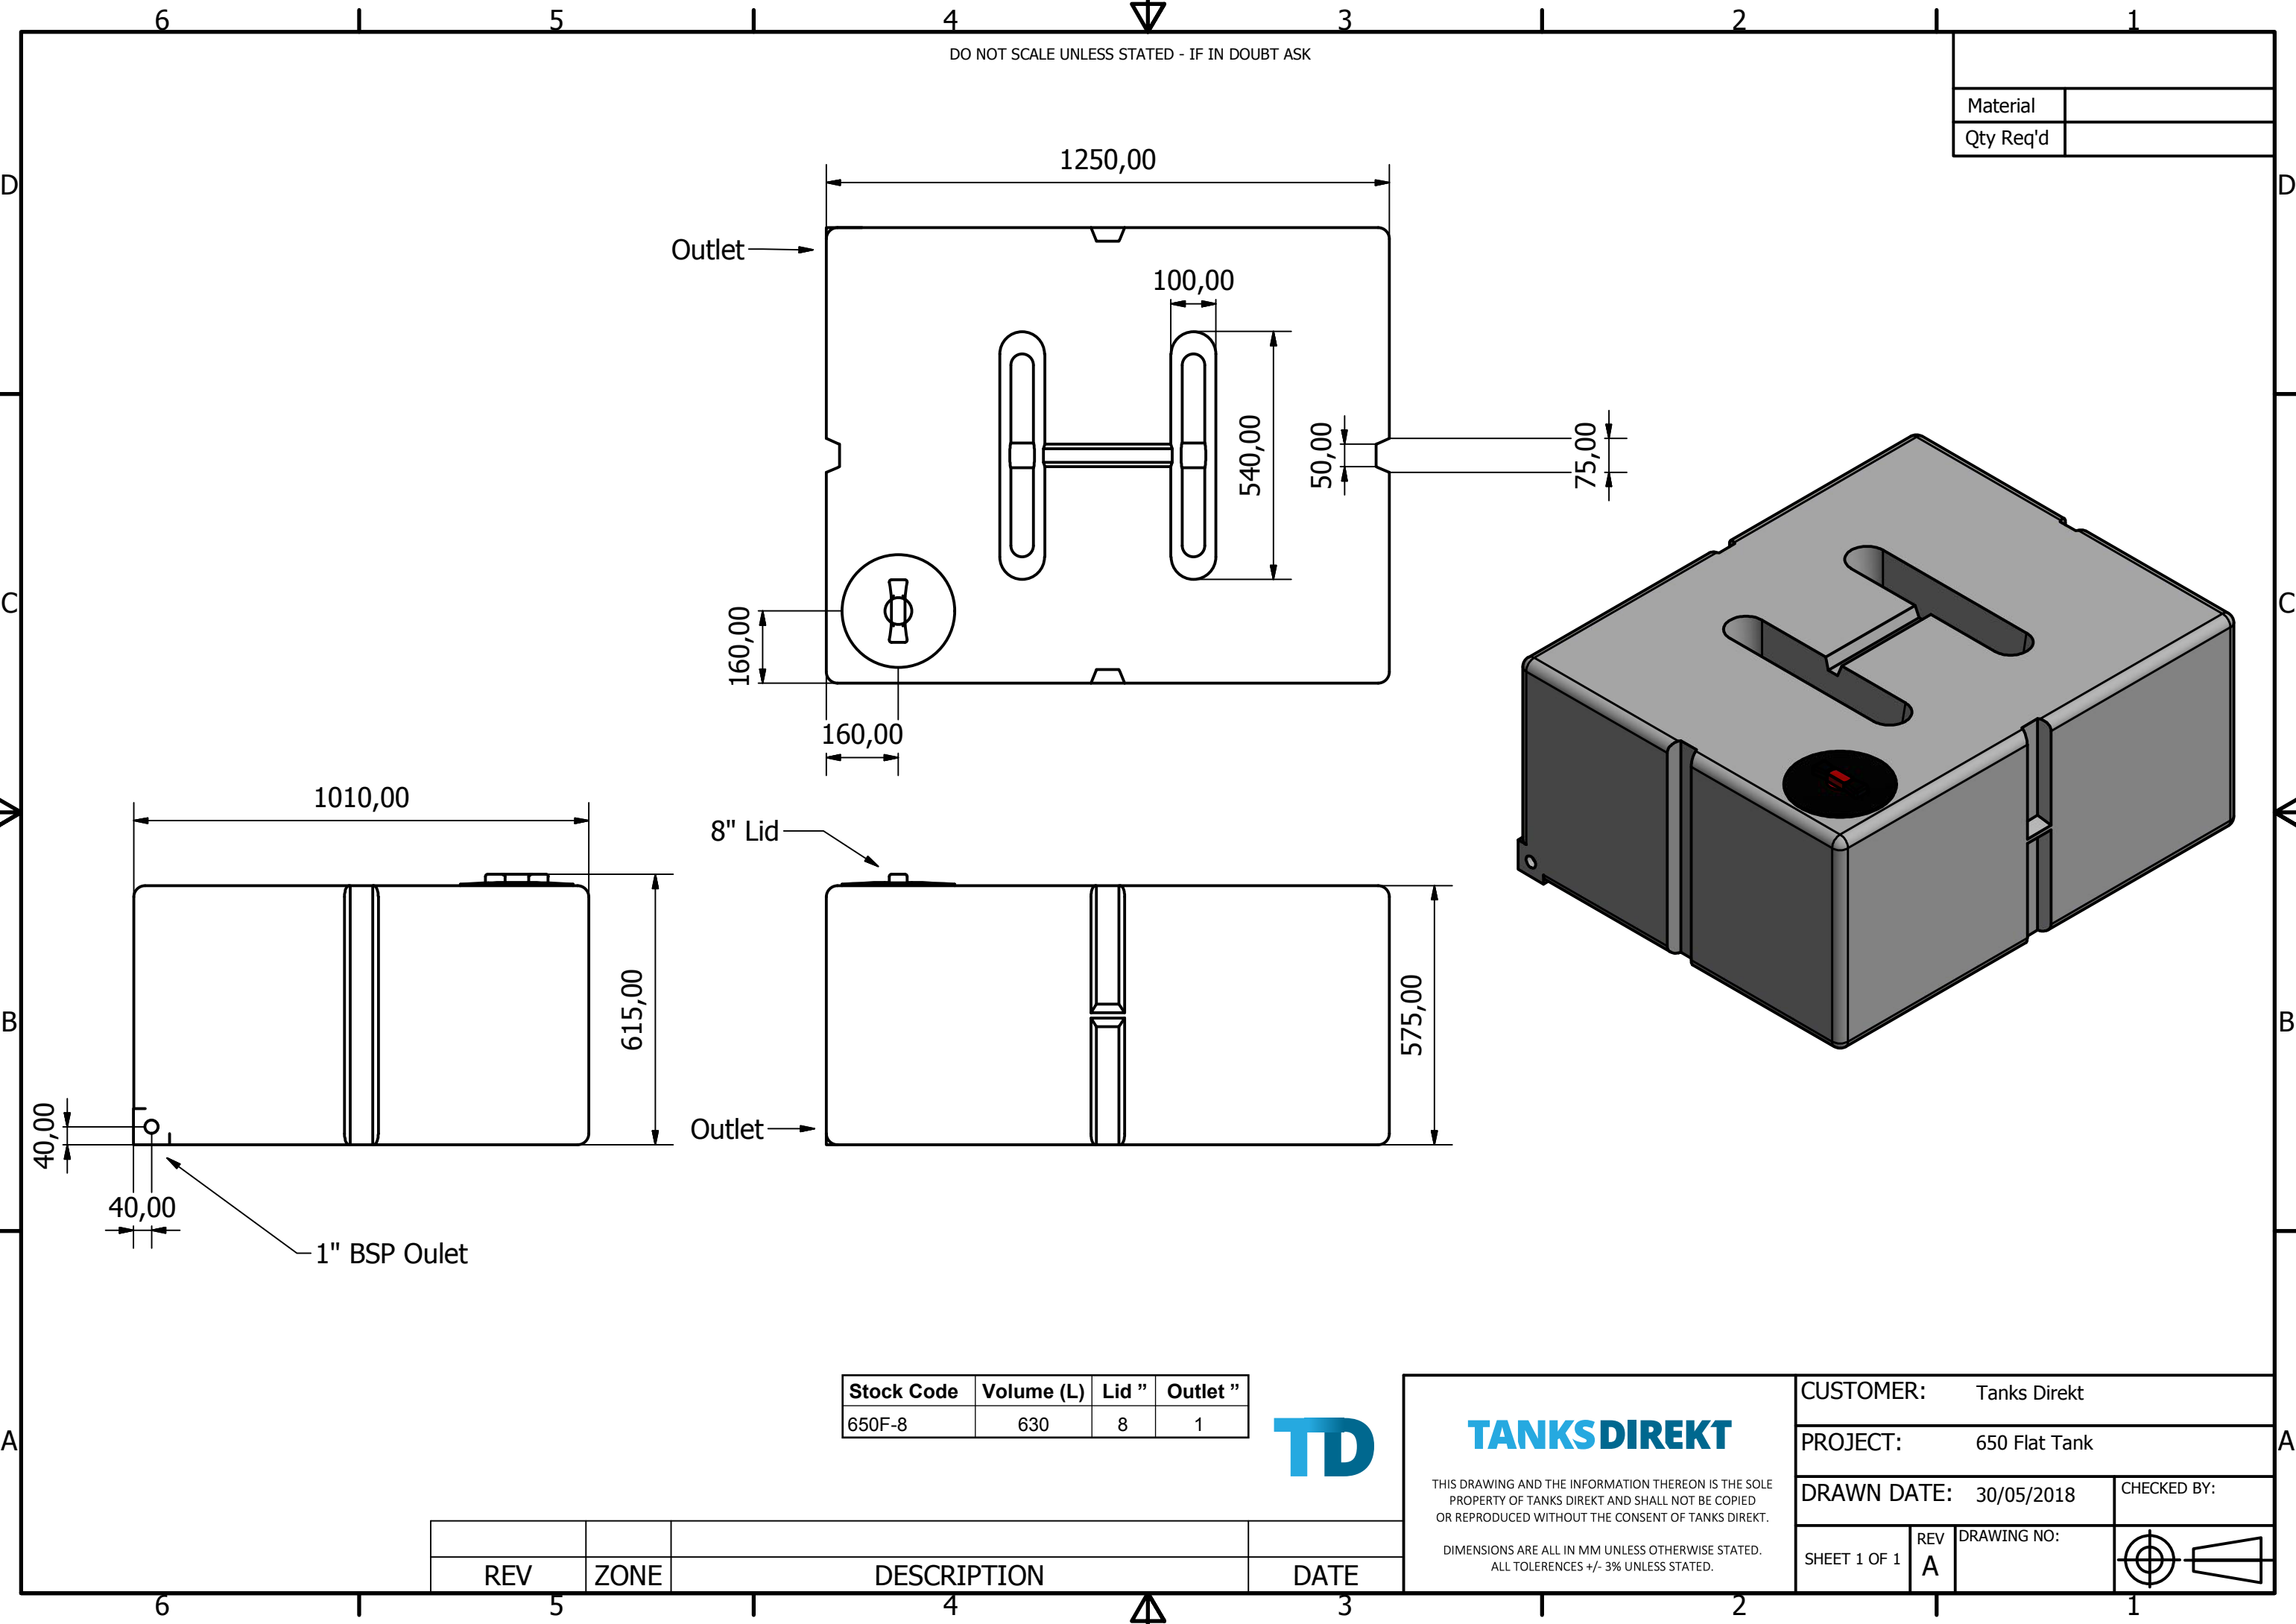

DO NOT SCALE UNLESS STATED - IF IN DOUBT ASK

Material

Qty Req'd

Outlet

1250,00

100,00

540,00

50,00

75,00

160,00

160,00

1010,00

615,00

8" Lid

575,00

Outlet

40,00

40,00

1" BSP Outlet

Stock Code	Volume (L)	Lid "	Outlet "
650F-8	630	8	1



TANKSDIREKT

THIS DRAWING AND THE INFORMATION THEREON IS THE SOLE
PROPERTY OF TANKS DIREKT AND SHALL NOT BE COPIED
OR REPRODUCED WITHOUT THE CONSENT OF TANKS DIREKT.

DIMENSIONS ARE ALL IN MM UNLESS OTHERWISE STATED.
ALL TOLERANCES +/- 3% UNLESS STATED.

CUSTOMER: Tanks Direkt

PROJECT: 650 Flat Tank

DRAWN DATE: 30/05/2018

CHECKED BY:

SHEET 1 OF 1

REV
A

DRAWING NO:



REV

ZONE

DESCRIPTION

DATE